




PRO DESIGN CREATIONS
DESIGN & PLANNING

PRO DESIGN CREATIONS
ARCHITECTURAL DESIGN/ILLUSTRATION GROUP
(661) 789-8335 T (818) 949-8889 F (213) 355-7879

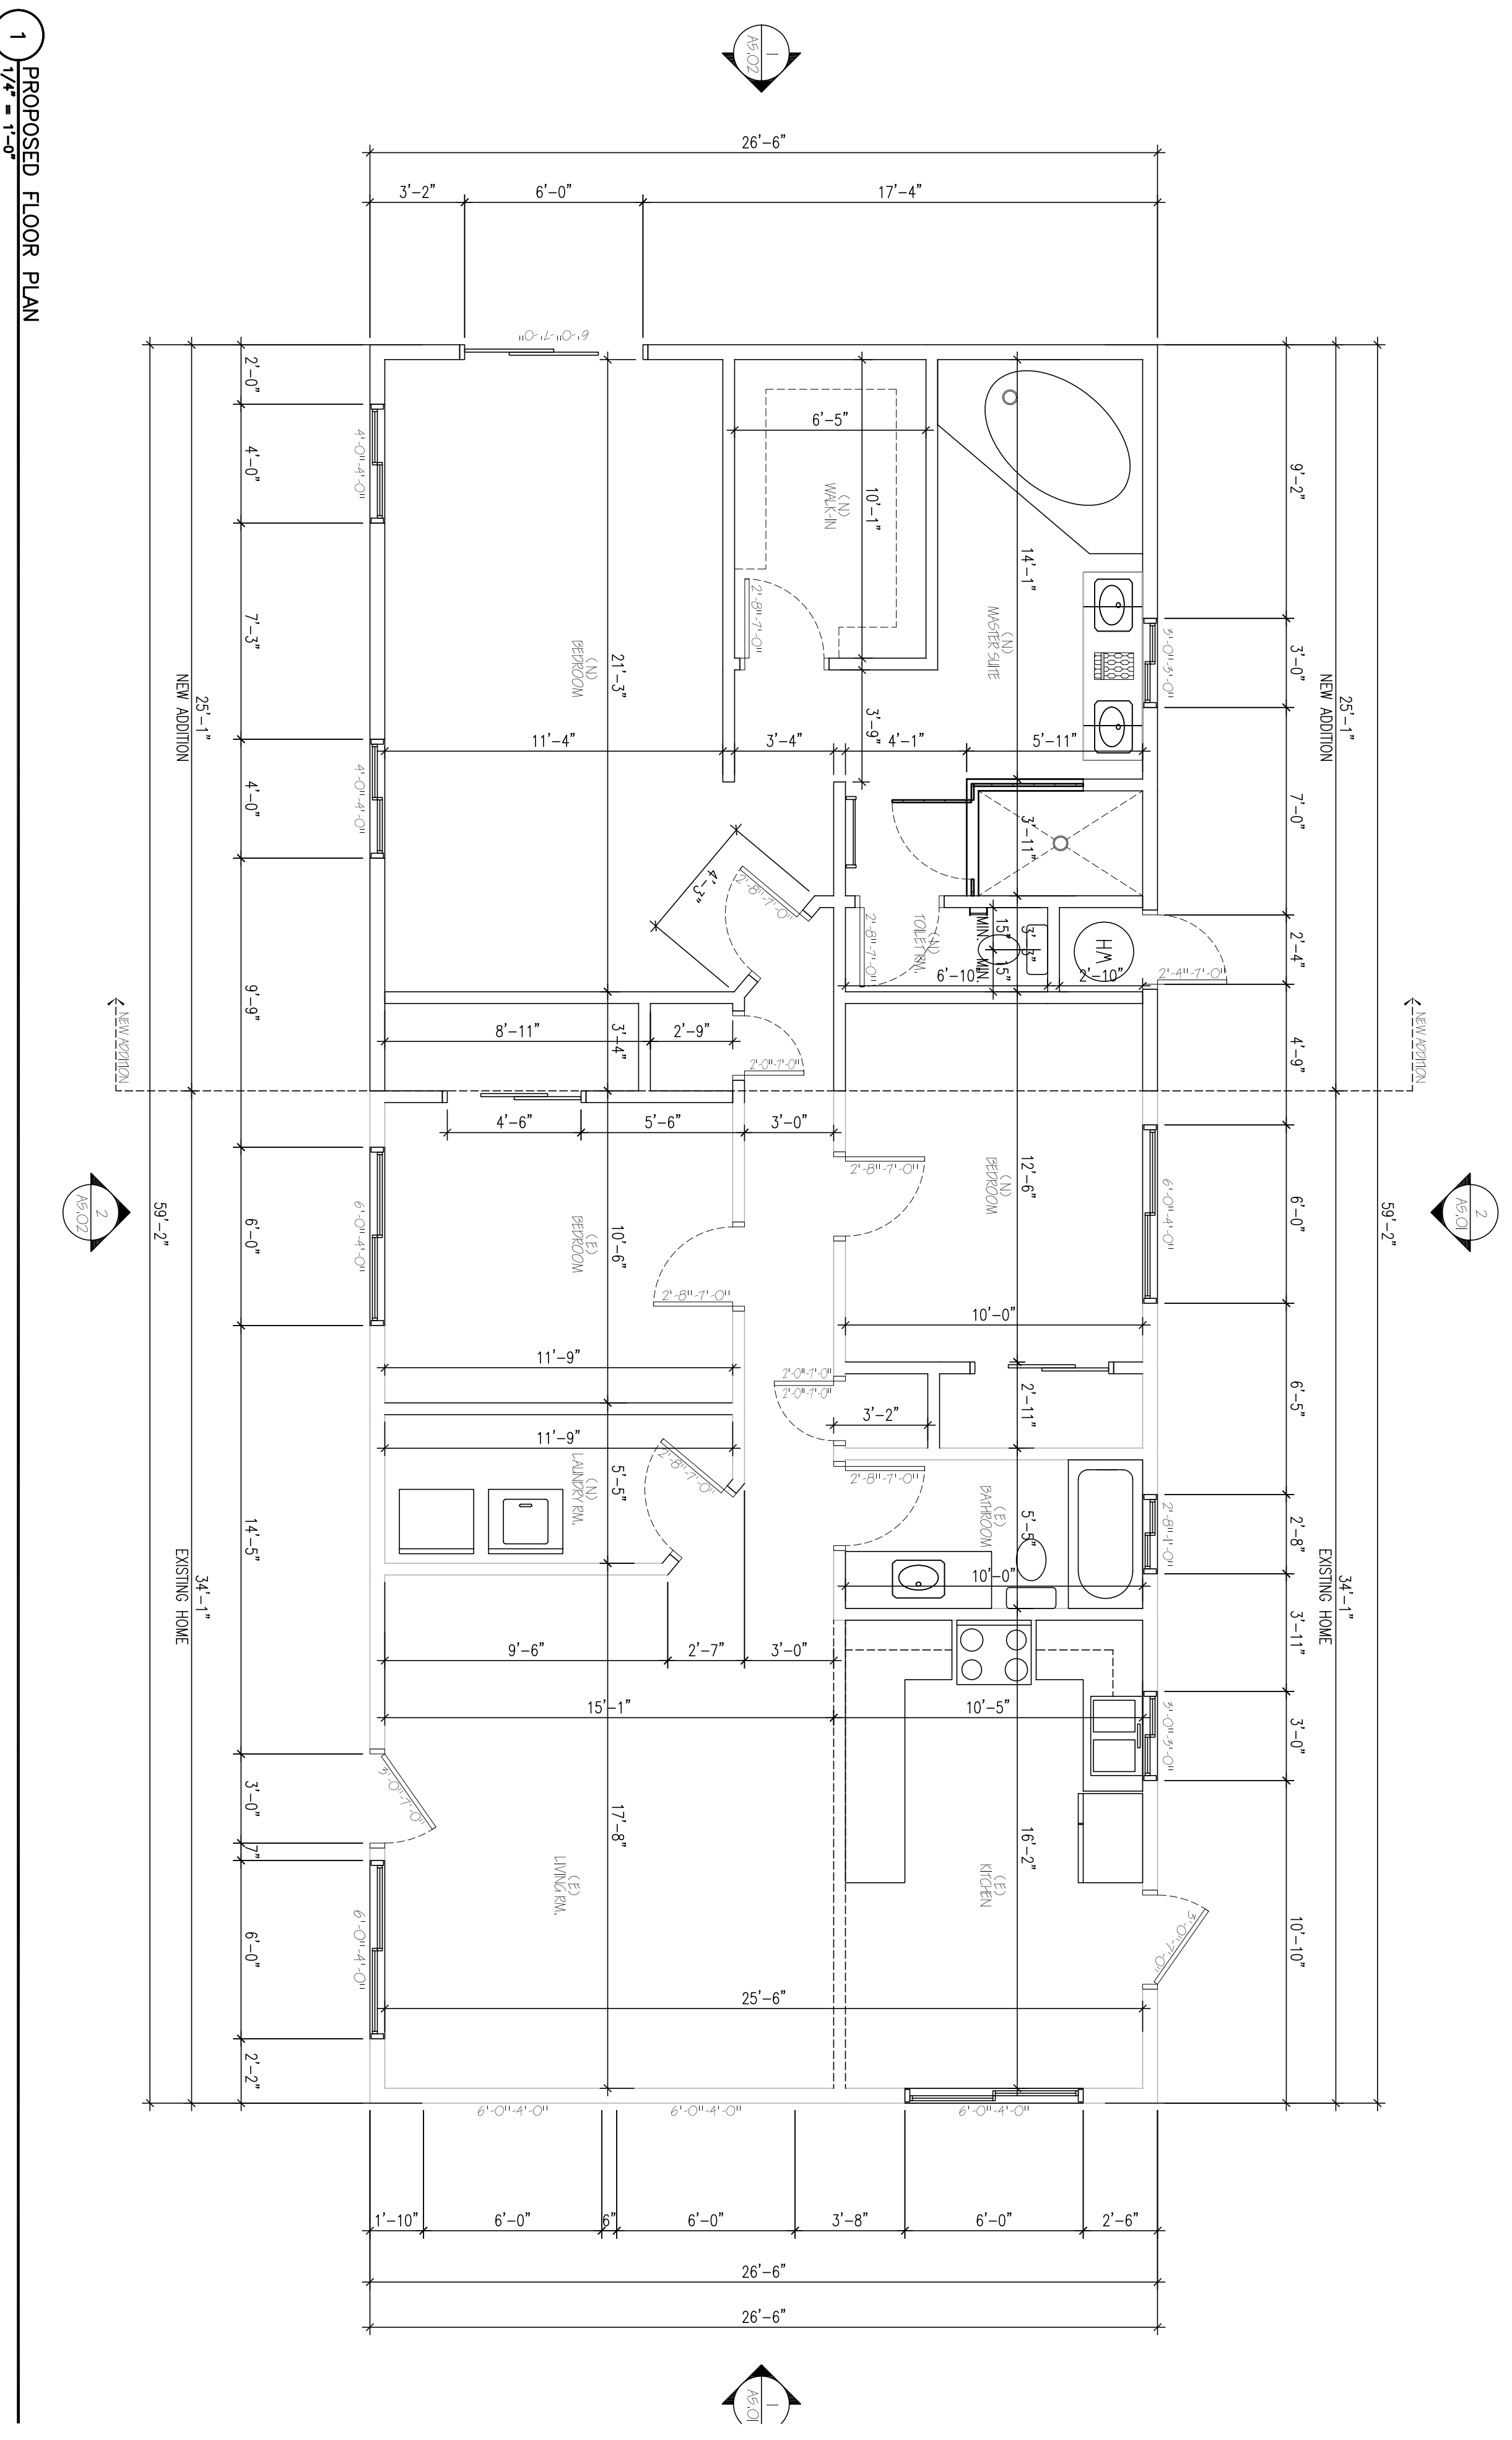

1 PROPOSED FLOOR PLAN
1/8" = 1'-0"

HOME ADDITION
FIDELITY PROPERTY
INVESTORS, LLC
43527 03RD ST WEST
LANCASTER, CA 93556
PLAN CHECK NO. _____

PROJECT NO. 1704

A3.01
PROPOSED FLOOR
PLAN